

Key
 FM1 Boundary



Revision Details		By	Check	Check Date	Suffix
Drawn	Checked	Approved	Date		
G.Bloomer	K.Whalley	K.Whalley	24.10.13		

Figure Title:
Concept Site Layout


Document Reference:
Consultation Documents

Ferrybridge Multifuel 2

Document Number: **47066159/EN/003** Revision: **0**

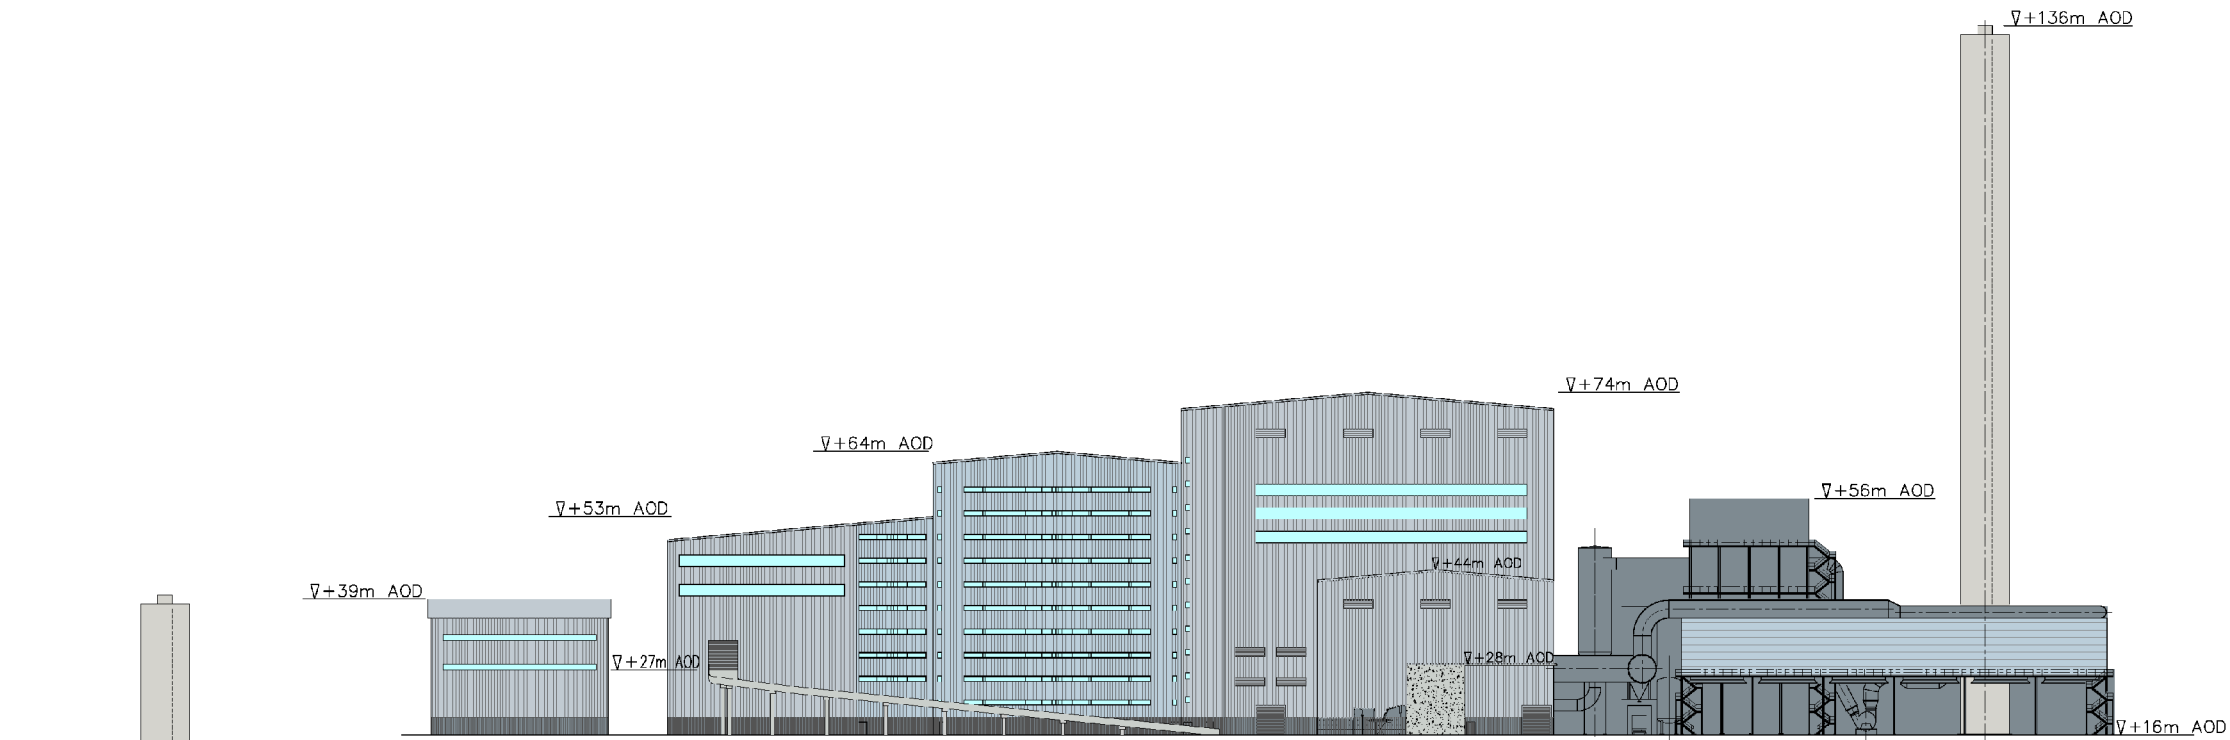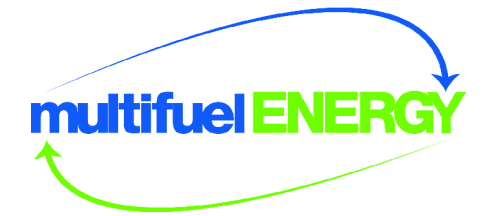

VIEW ON 'A'

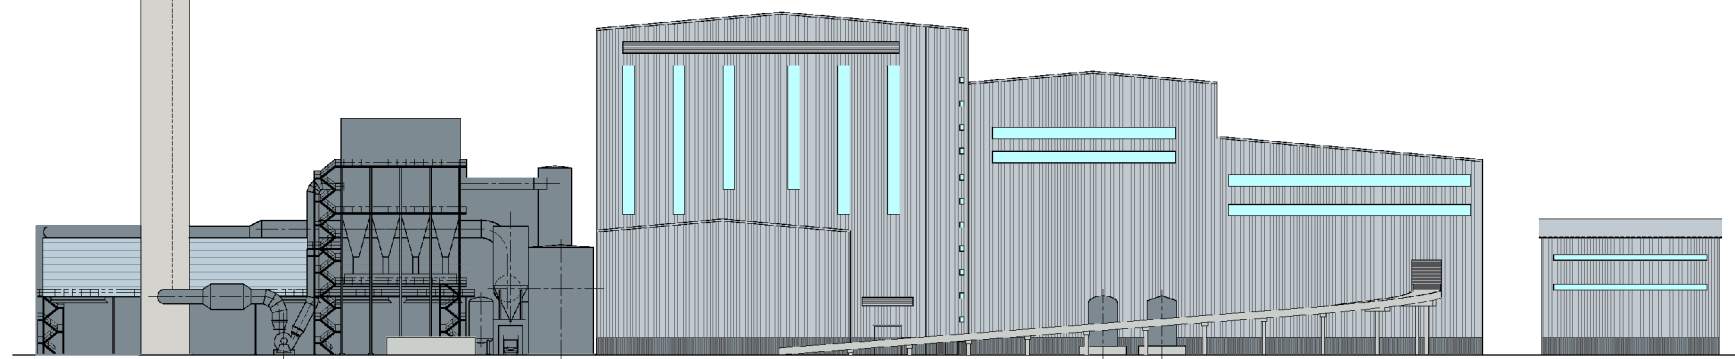

VIEW ON 'B'


Revision Details			By	Check	Check Date	Suffix
Drawn	Checked	Approved			Date	
G.Bloomer	K.Whalley	K.Whalley			24.10.13	

Figure Title:
**Concept site Layout
Outline Elevations**

Document Reference:
Consultation Documents

Ferrybridge Multifuel 2

Document Number: **47066159/EN/004** Revision **0**

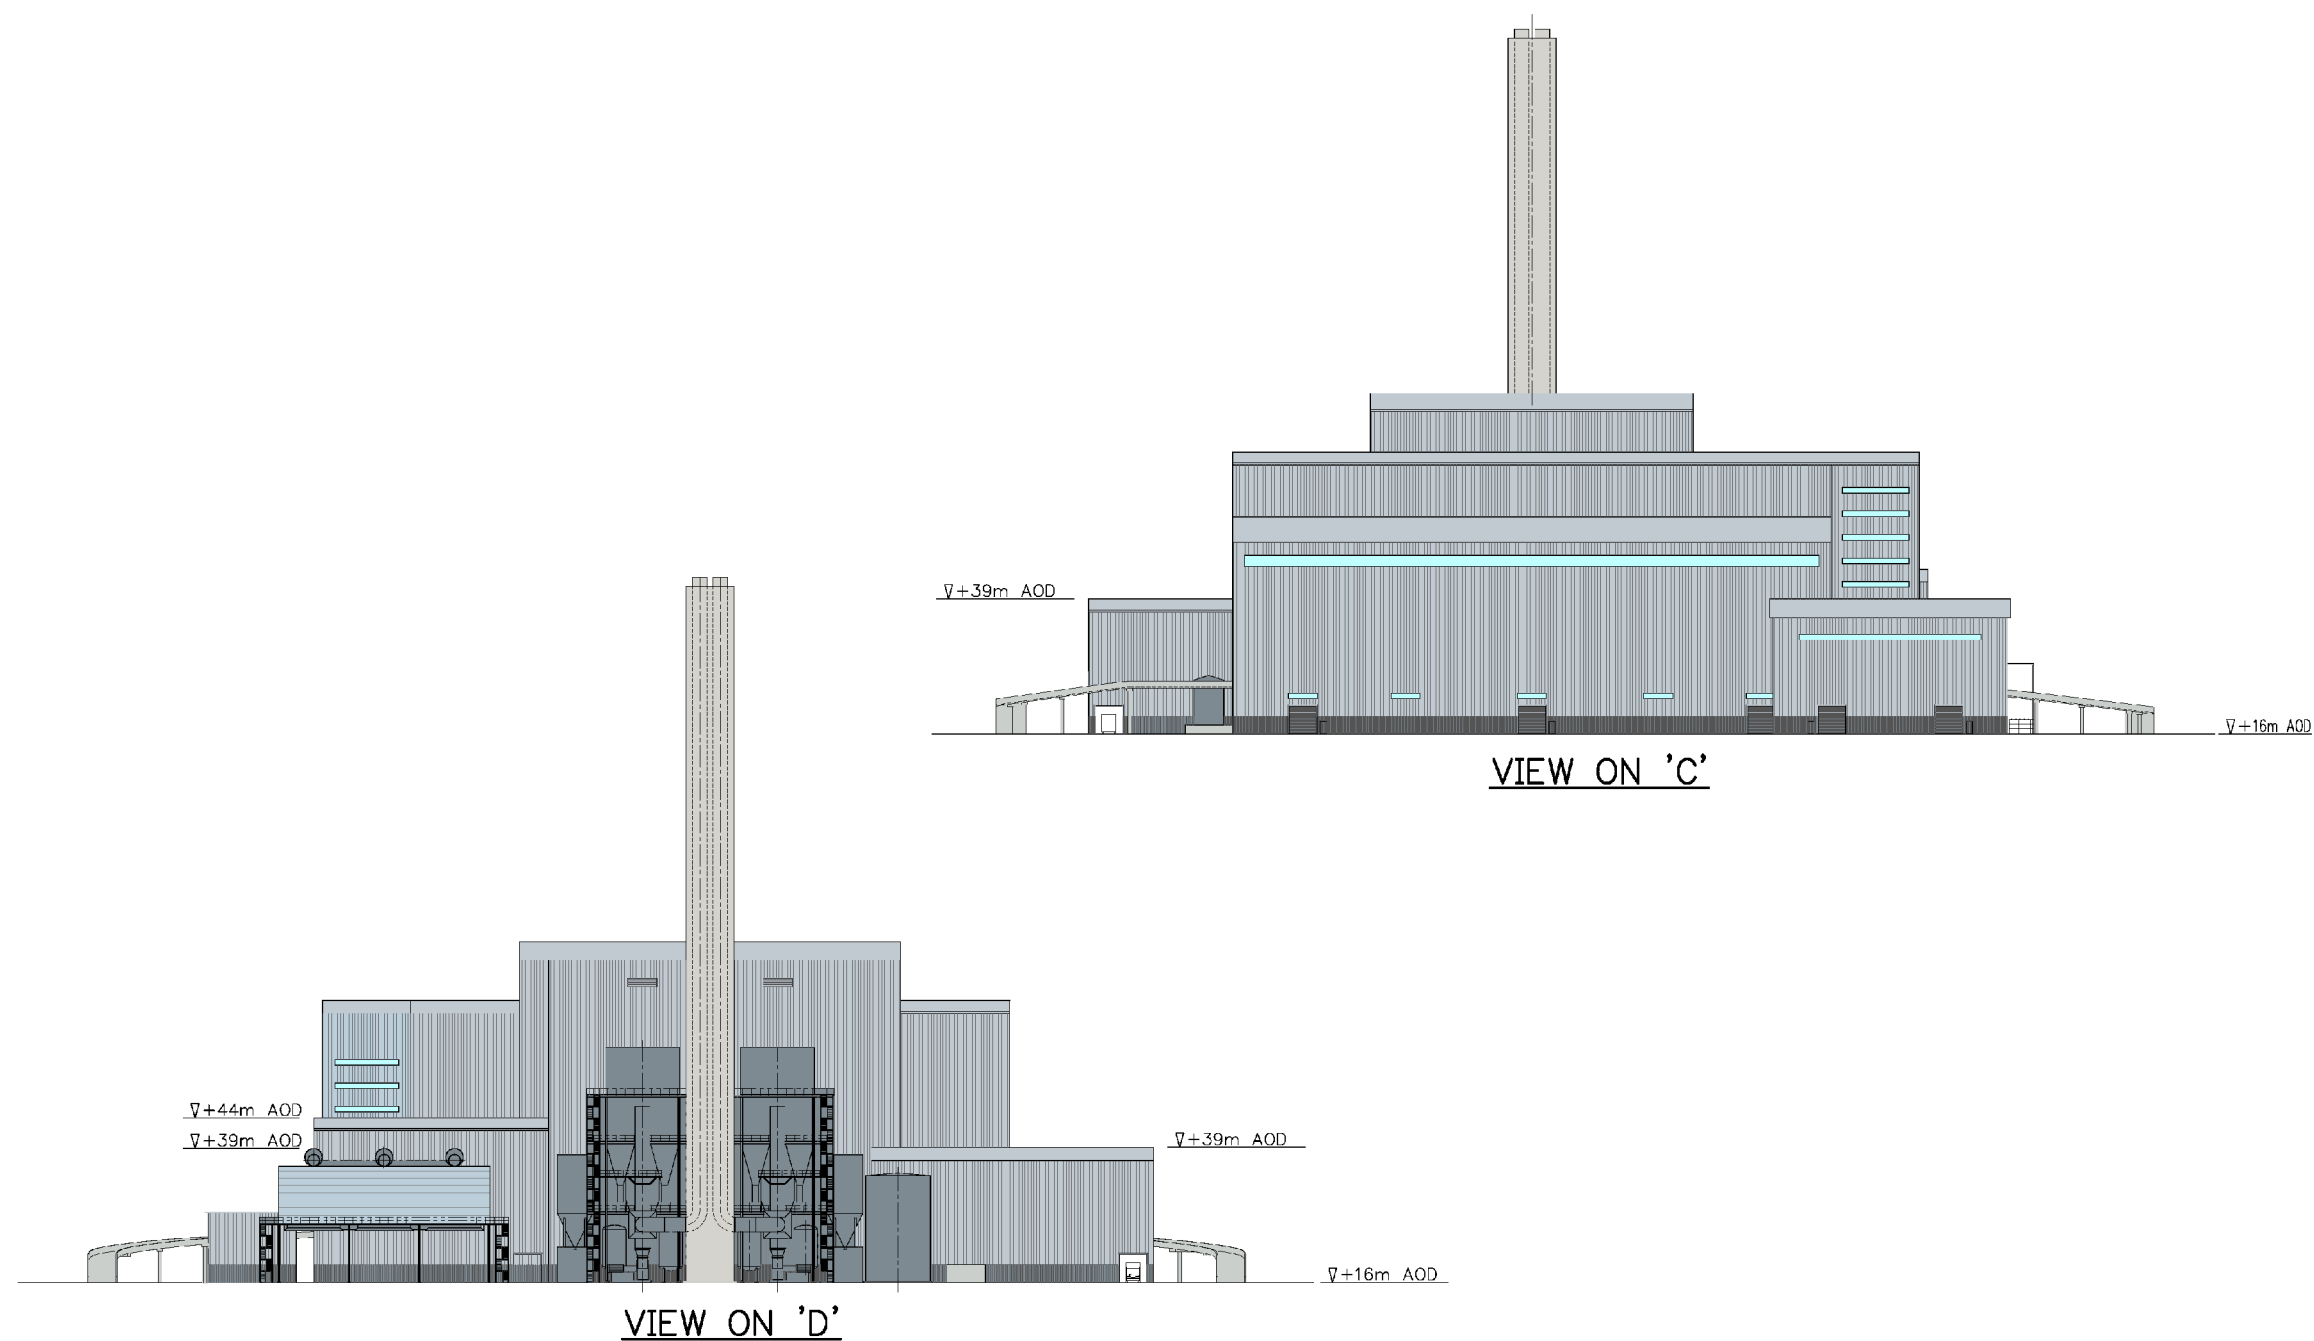

Revision Details			By	Check	Check Date	Suffix
Drawn	Checked	Approved			Date	
G.Bloomer	K.Whalley	K.Whalley			24.10.13	

Figure Title:
**Concept site Layout
Outline Elevations**

Document Reference:
Consultation Documents

Ferrybridge Multifuel 2

Document Number: **47066159/EN/005** Revision **0**