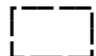


Key  
 FM1 Boundary



Revision Details			By	Check	Check Date	Suffix
Drawn	Checked	Approved			Date	
G.Bloomer	K.Whalley	K.Whalley			24.10.13	

Figure Title:  
**Typical Vertical Boiler Concept Site Layout**


Document Reference:  
**Consultation Documents**

**Ferrybridge Multifuel 2**

Document Number: **47066159/EN/010**      Revision: **0**

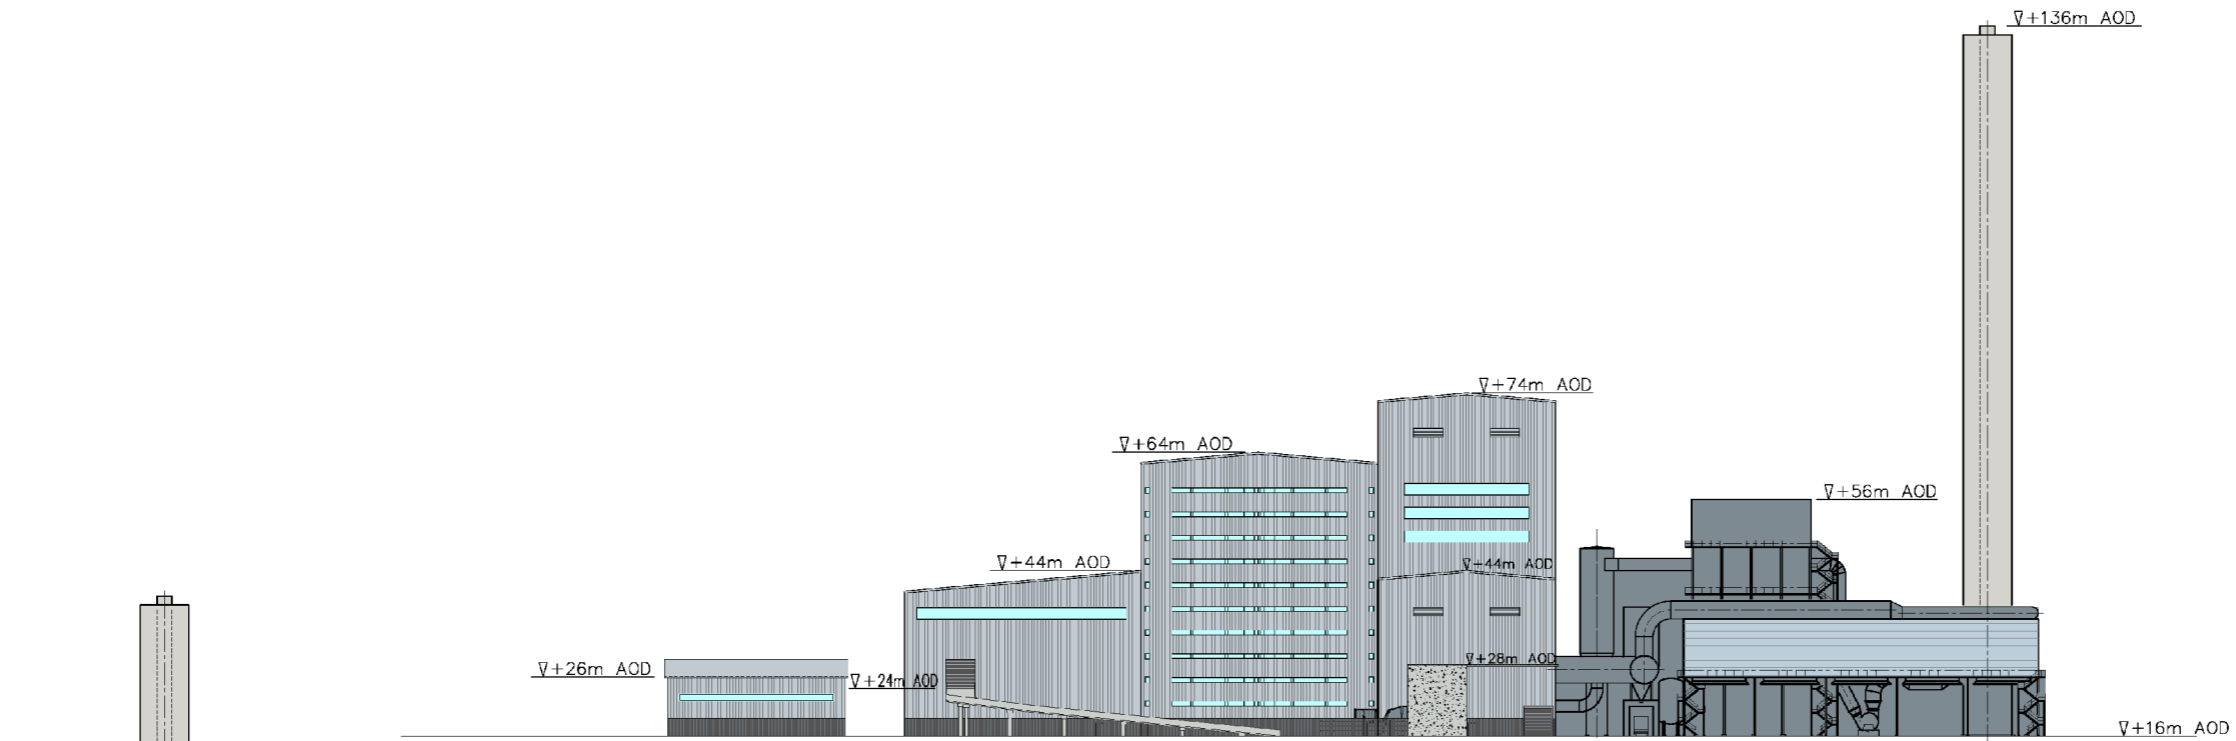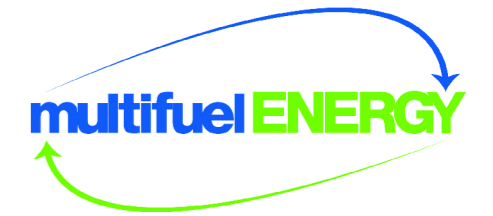

VIEW ON 'A'

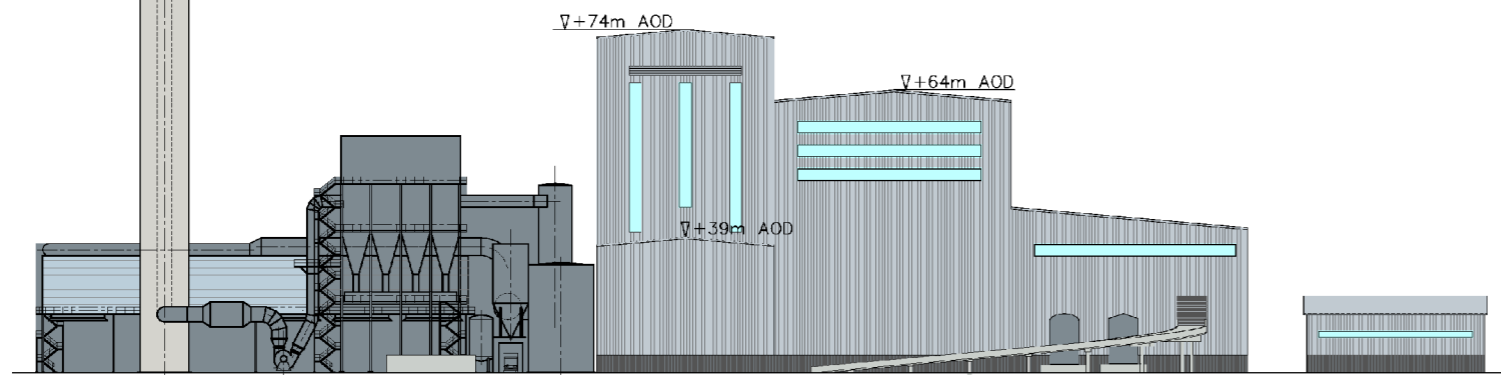

VIEW ON 'B'


Revision Details		By	Check	Check Date	Suffix
Drawn	Checked	Approved		Date	
G.Bloomer	K.Whalley	K.Whalley		24.10.13	

Figure Title:  
**Typical Vertical Boiler Concept  
Site Layout Outline Elevations**


Document Reference:  
**Consultation Documents**

**Ferrybridge Multifuel 2**

Document Number: **47066159/EN/011** Revision: **0**

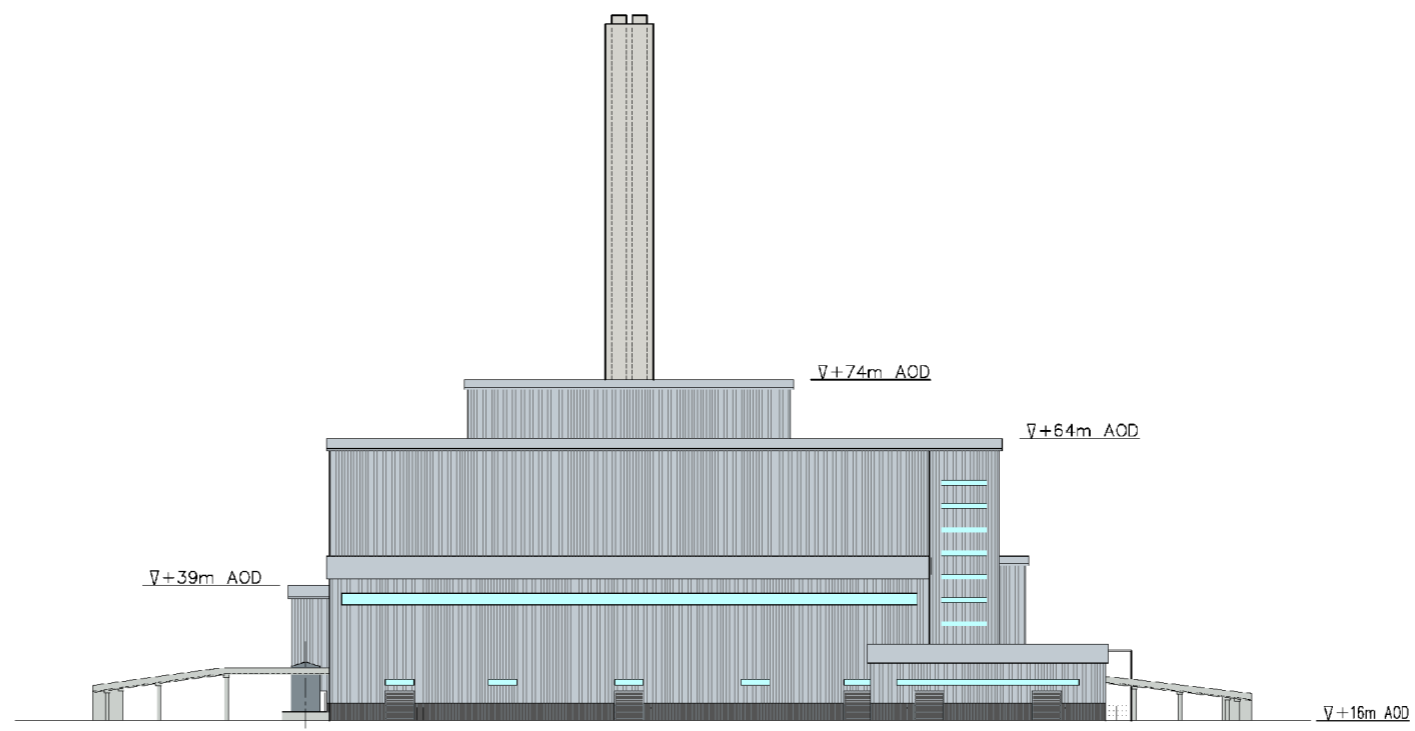

VIEW ON 'C'

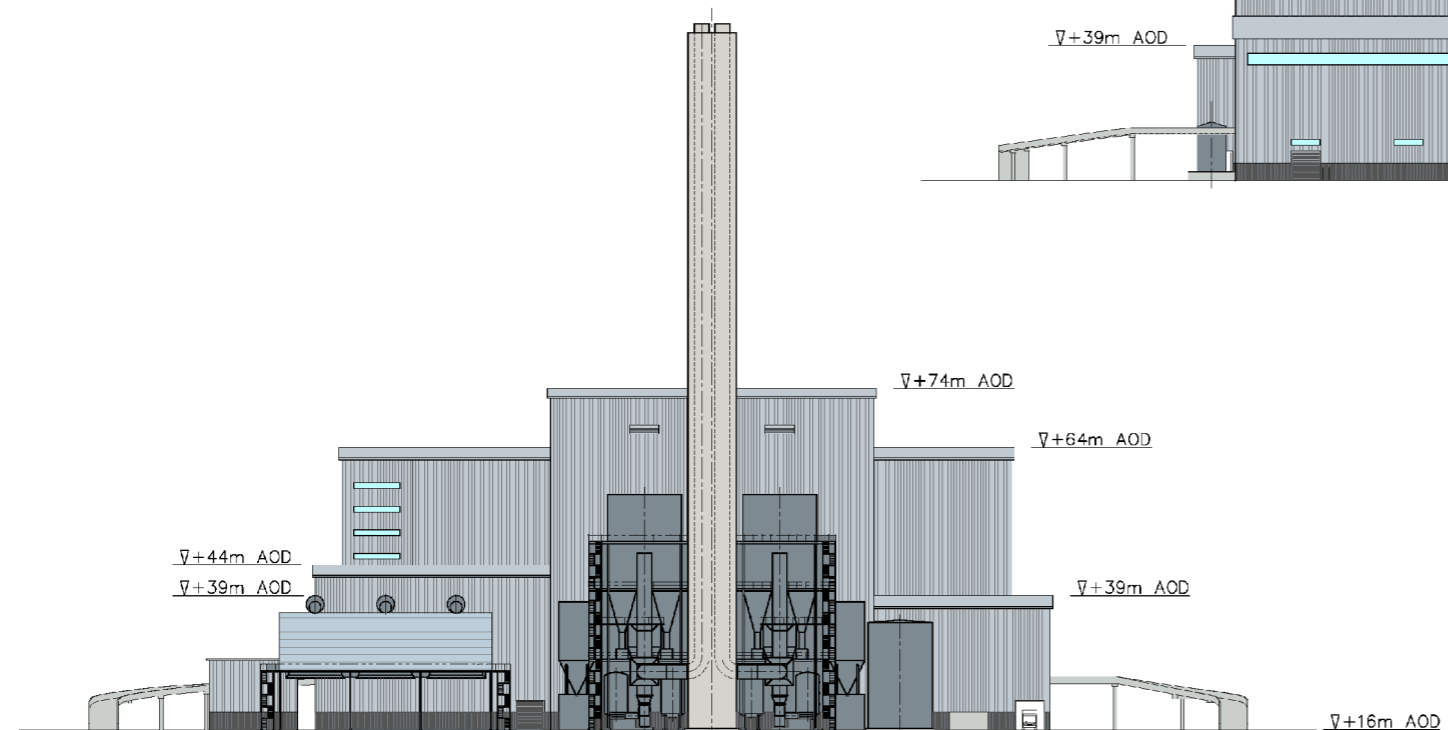

VIEW ON 'D'

Revision Details		By	Check	Check Date	Suffix
Drawn	Checked	Approved	Date		
G.Bloomer	K.Whalley	K.Whalley	24.10.13		

Figure Title:  
**Typical Vertical Boiler Concept Site Layout Outline Elevations**

Document Reference:  
**Consultation Documents**

**Ferrybridge Multifuel 2**

Document Number: **47066159/EN/012** Revision: **0**